



Haus H House H
Garten Maisonette H.01
Garden Maisonette H.01

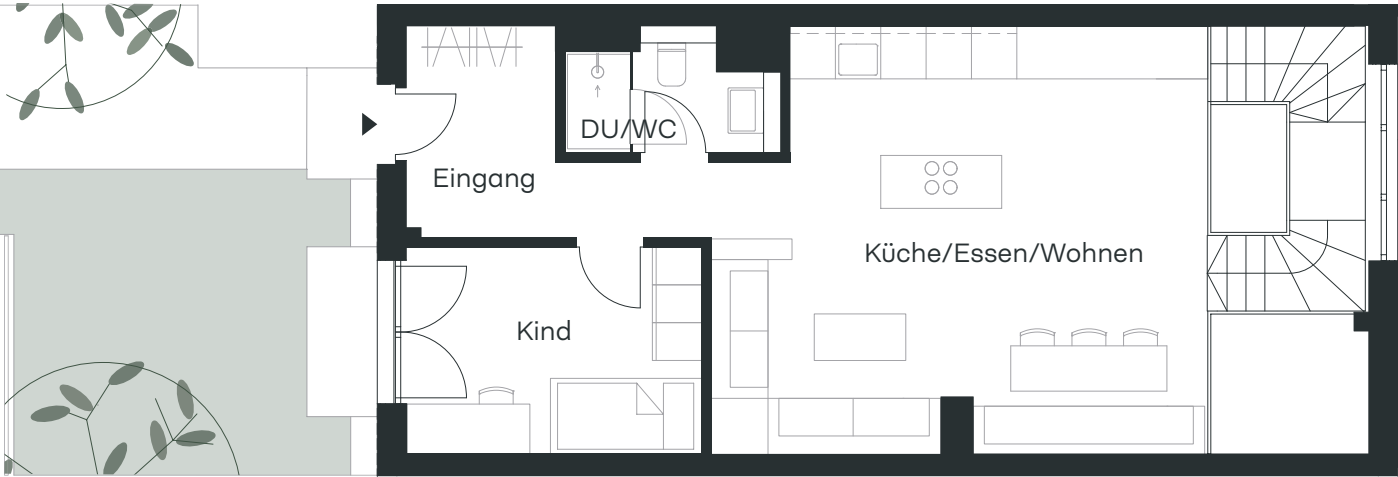

Erdgeschoss

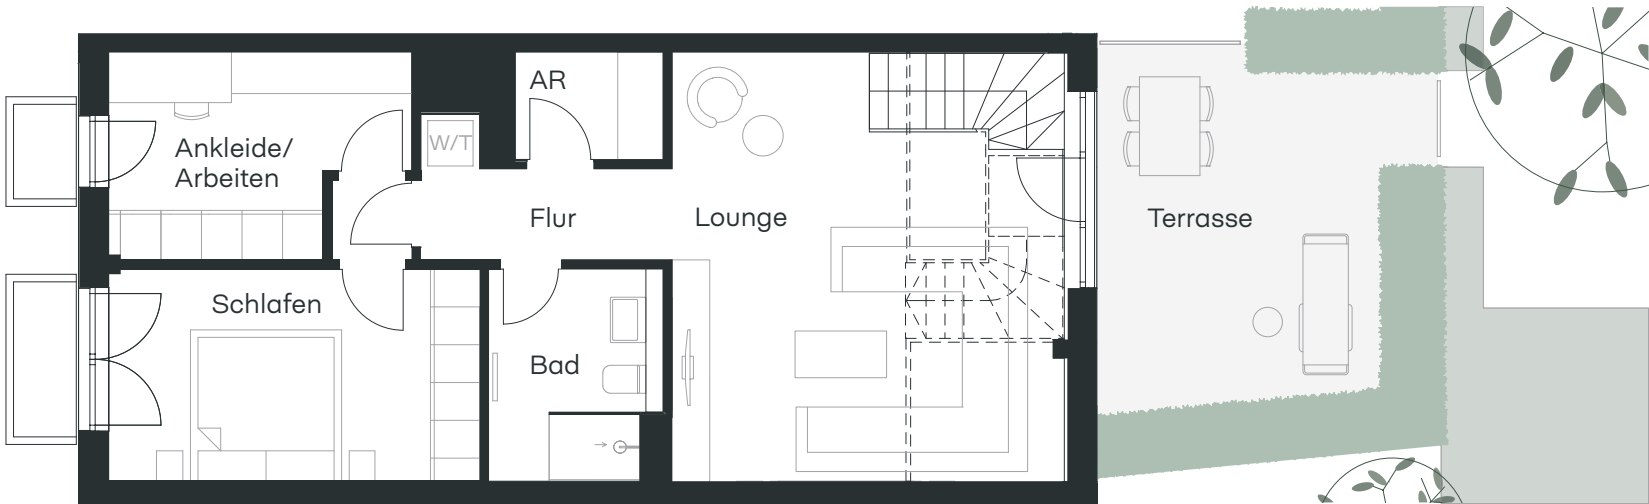


Gartengeschoss

Raum Room		WFL. m²sqm	NFL. m²sqm
Eingang	Entrance	7,71	7,71
Kind	Children	10,56	10,56
Dusche/WC	Shower/Toilet	4,13	4,13
Küche/essen/ Wohnen	Kitchen/Dining/ Living	40,95	40,95
Treppe	Stairs	1,53	3,06
Lounge	Lounge	23,77	23,77
Bad	Bath	6,12	6,12
Flur	Corridor	6,14	6,14
Abstellraum	Storage	2,74	2,74
Schlafen	Bedroom	13,69	13,69
Ankleide/ Arbeiten	Dressing room/ Working	9,35	9,35
Terrasse	Terrace	9,02	18,05
Gesamt	Total	135,71 m²	146,27 m²

Information: Grundrisse im Maßstab 1:100 (bei einem Ausdruck von DIN A3 auf 100 %). Die Flächenangaben sind vorläufige Planaufmaße und ohne Gewähr. Soweit Lufträume vorhanden sind, werden diese gemäß der Wohnflächendefinition der Baubeschreibung in der Wohnfläche berücksichtigt. Die Angaben, Visualisierungen und Beschreibungen spiegeln den aktuellen Planungsstand vom 01.07.2021 wider. Im Zuge des Genehmigungsverfahrens und der späteren Ausführungsplanung können sich Änderungen ergeben. Eingezeichnetes Mobiliar/Einbauten sowie Vorhänge und Küchenobjekte gehören nicht zum Kaufumfang. Die Angaben, Visualisierungen und Beschreibungen dazu sind nicht maßstäblich, nur beispielhaft und geben auch keine Auskunft über die tatsächliche Nutzbarkeit der Räume. Hierfür ist allein der Kaufvertrag bzw. ansonsten der genehmigte und sich aus der Teilungserklärung ergebende Stand maßgeblich. Maßgeblich für Angaben zu Ausstattung und Objektführung ist allein die sich aus dem zu schließenden Kaufvertrag ergebende Bau- und Ausstattungsbeschreibung. Im Übrigen gilt der Planungs- und Haftungshinweis unter: www.bauwerk.de

Information: Floor plans on a scale of 1:100 (for a printout of DIN A3 on 100 %). The area specifications are preliminary plan dimensions and without guarantee. Any air spaces that are present are included in the living space in accordance with the definition of living space in the building specifications. The information, visualizations and descriptions reflect the current planning status as of 01.07.2021. Changes may occur in the course of the approval procedure and the subsequent implementation planning. Drawn in furniture/ fixture as well as curtains and kitchen objects are not part of the scope of purchase. The information, visualizations and descriptions are not to scale, are only examples and do not provide any information about the actual usability of the rooms. Only the purchase contract or otherwise the approved status resulting from the declaration of division is authoritative in this respect. The construction and equipment description resulting from the purchase agreement to be concluded is solely authoritative for information on equipment and object design. In all other respects, the planning and liability notice applies at: www.bauwerk.de

Lage im Ensemble
Position in the ensemble

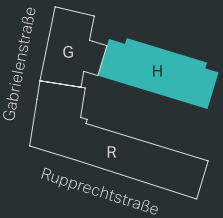

Lage im Gebäude
Position in the building

